

EXISTING MAIN LEVEL PLAN

SCALE : 1/4" = 1'-0"

BOB EASTON AIA ARCHITECT
 1305 EAST VALLEY ROAD, SUITE E
 MONTECITO, CA 93108
 T: 805 669 5151
 easton@bect.net
 www.bobeston.com

Alterations to
ALL SAINTS BY THE SEA
 84 Eucalytus Lane
 Montecito, California

SHEET TITLE
 EXISTING MAIN
 LEVEL PLAN







DATE: 10/17/2014

REVISIONS

JOB NUMBER

SHEET NUMBER

A2.1

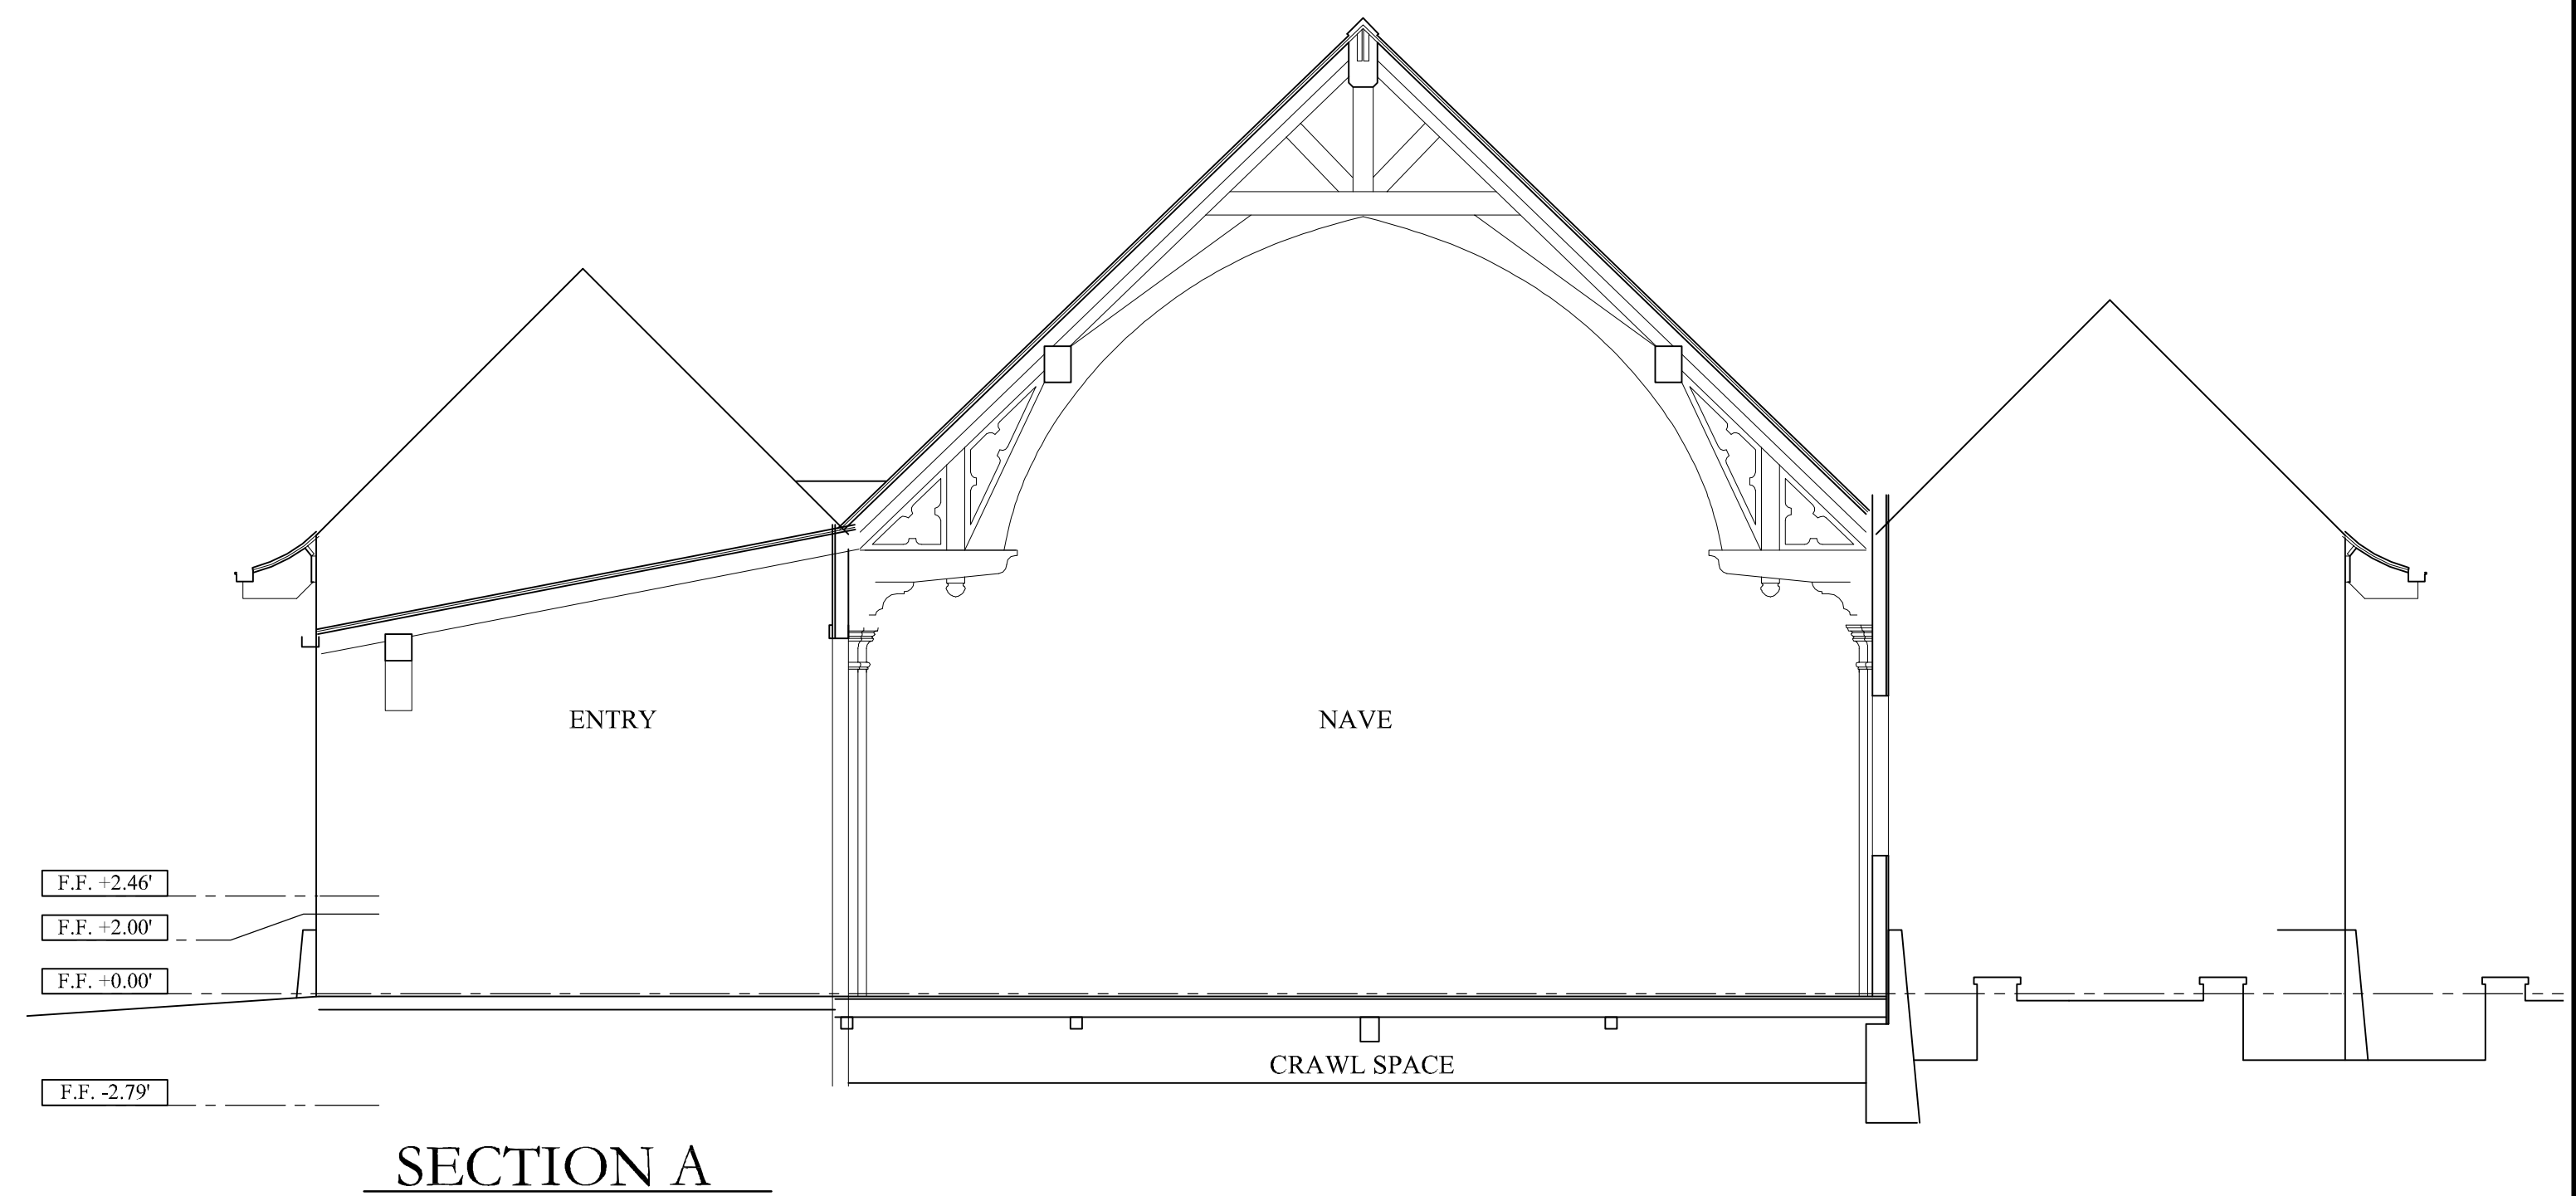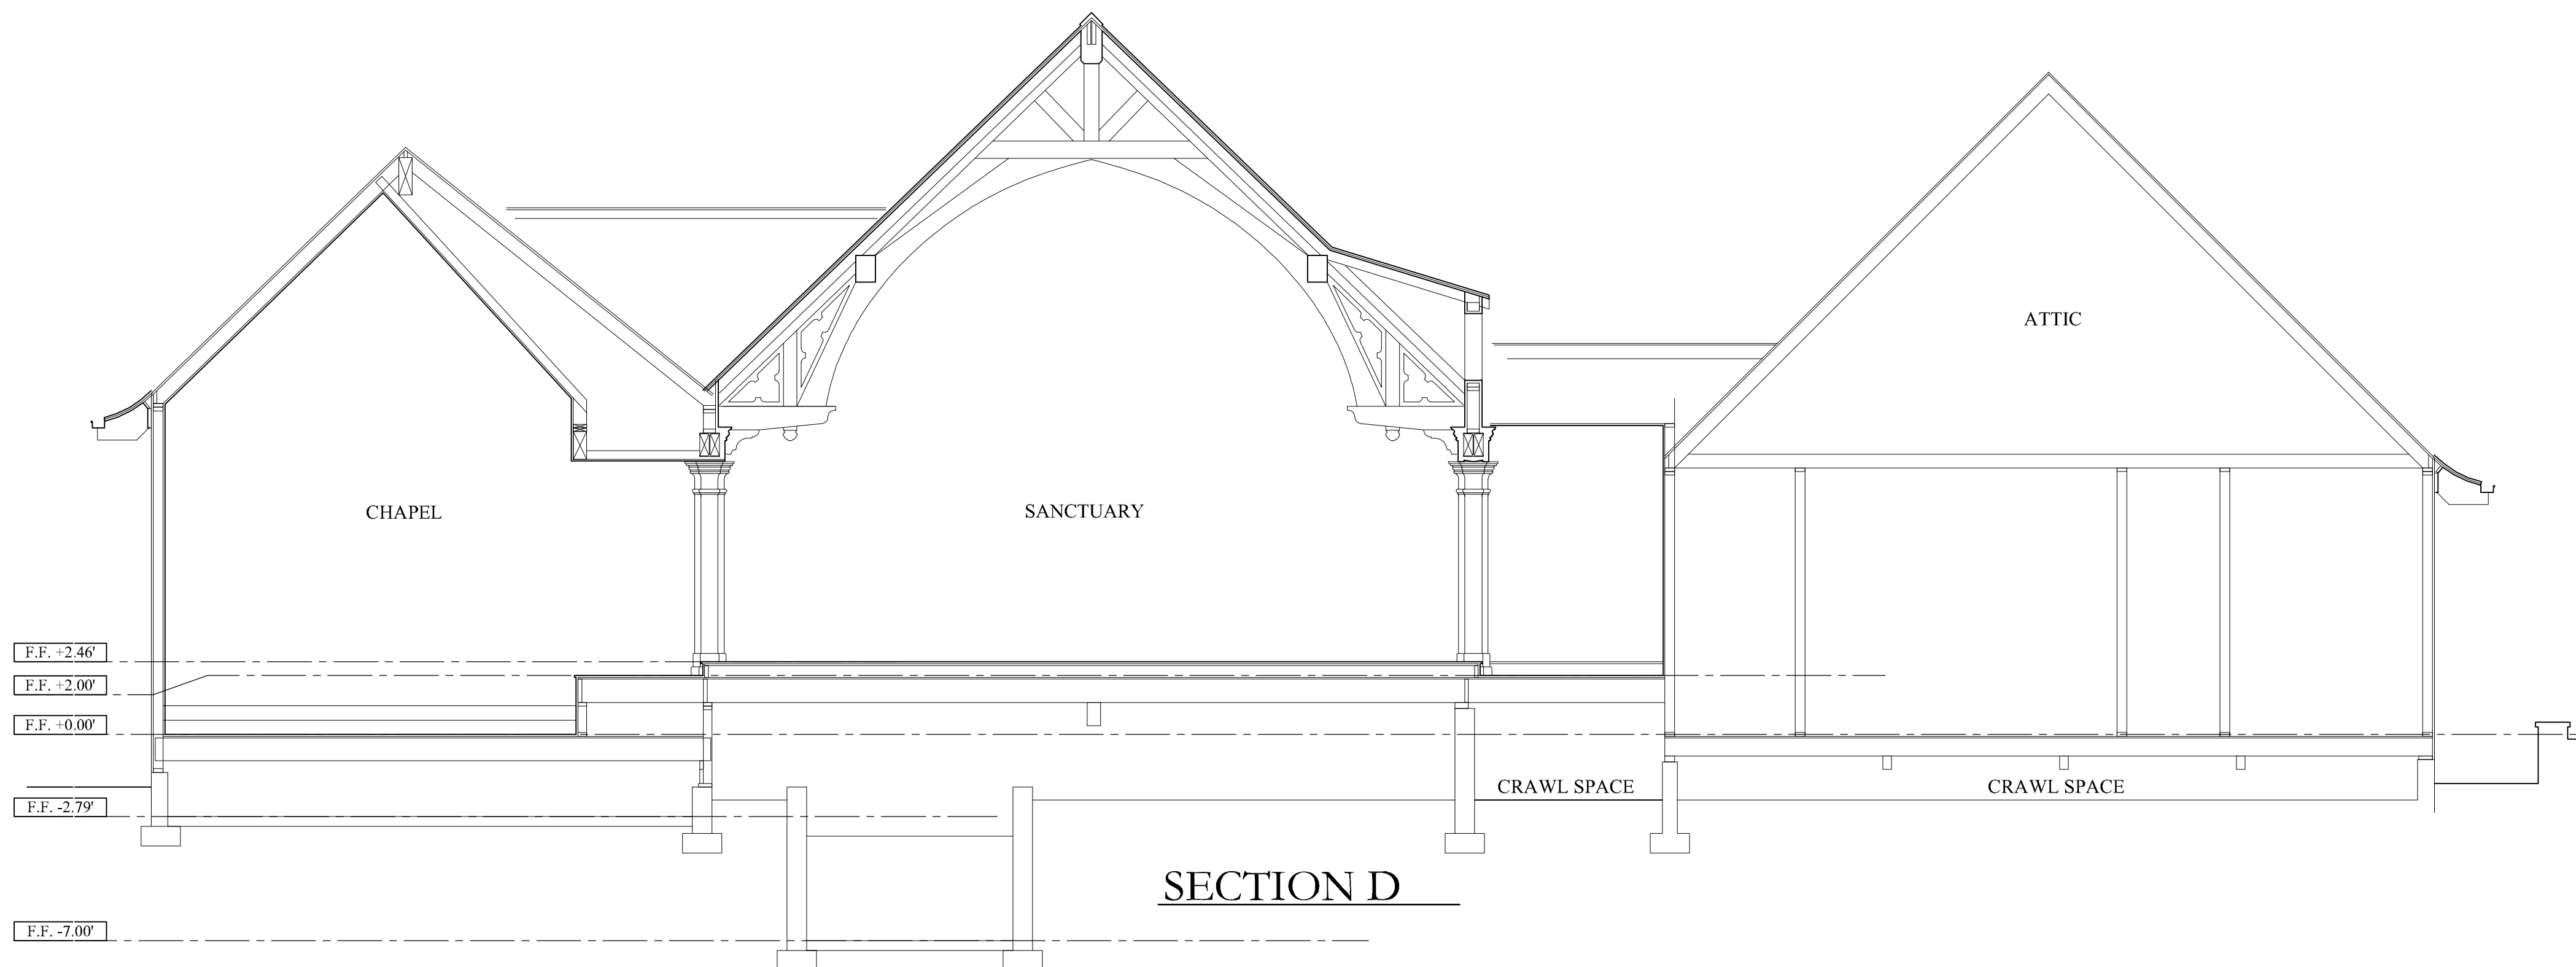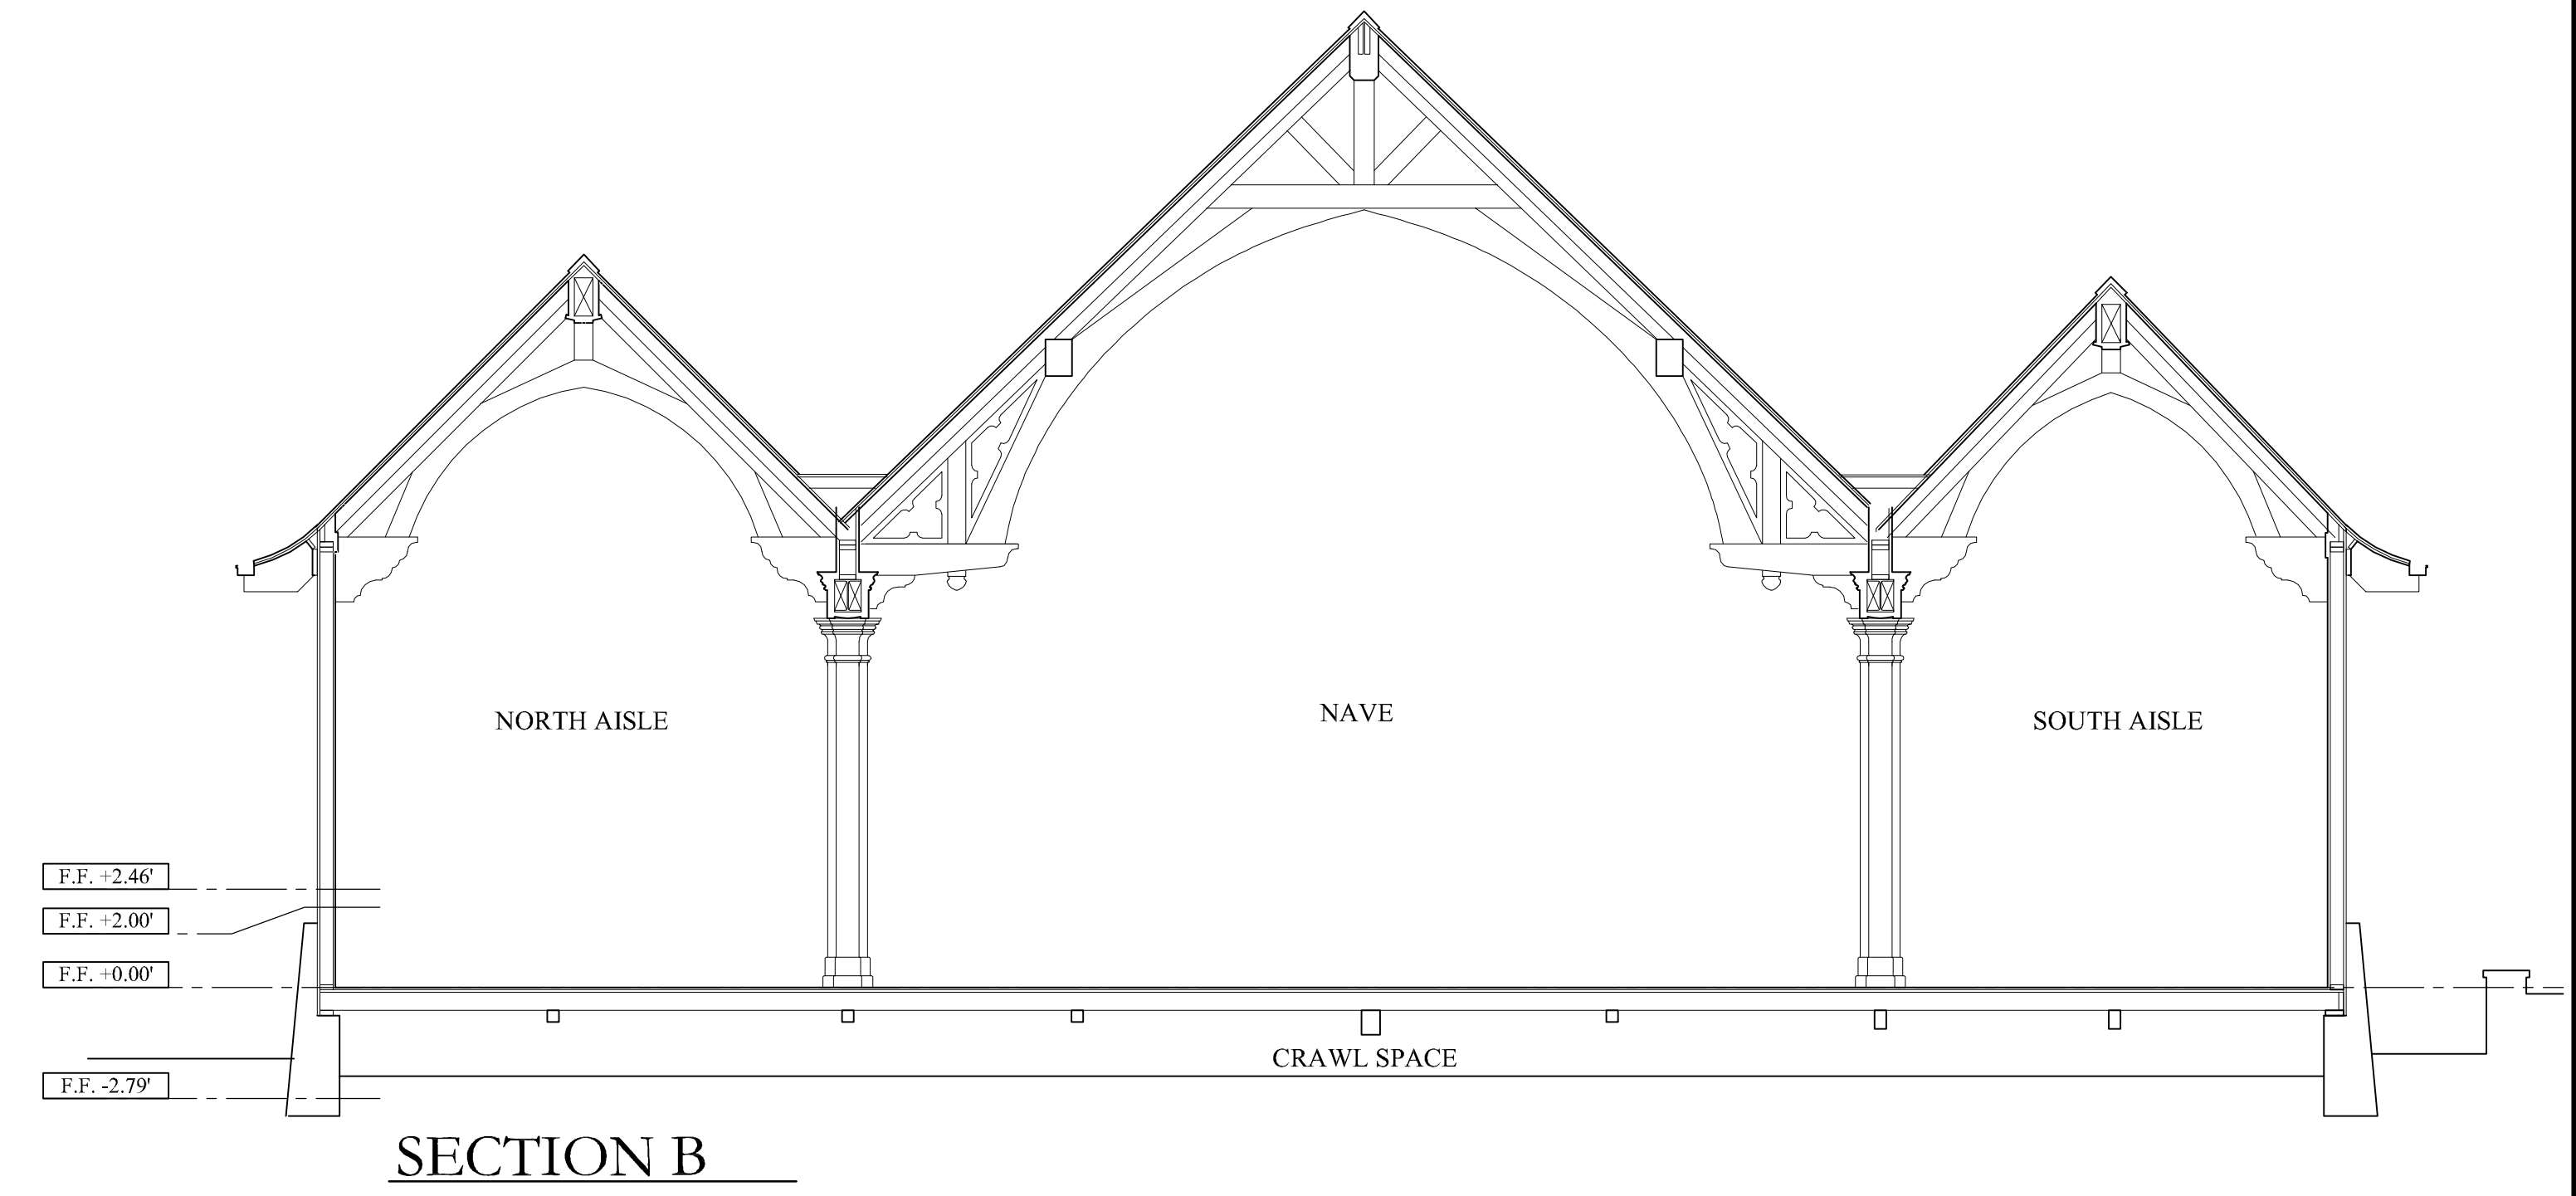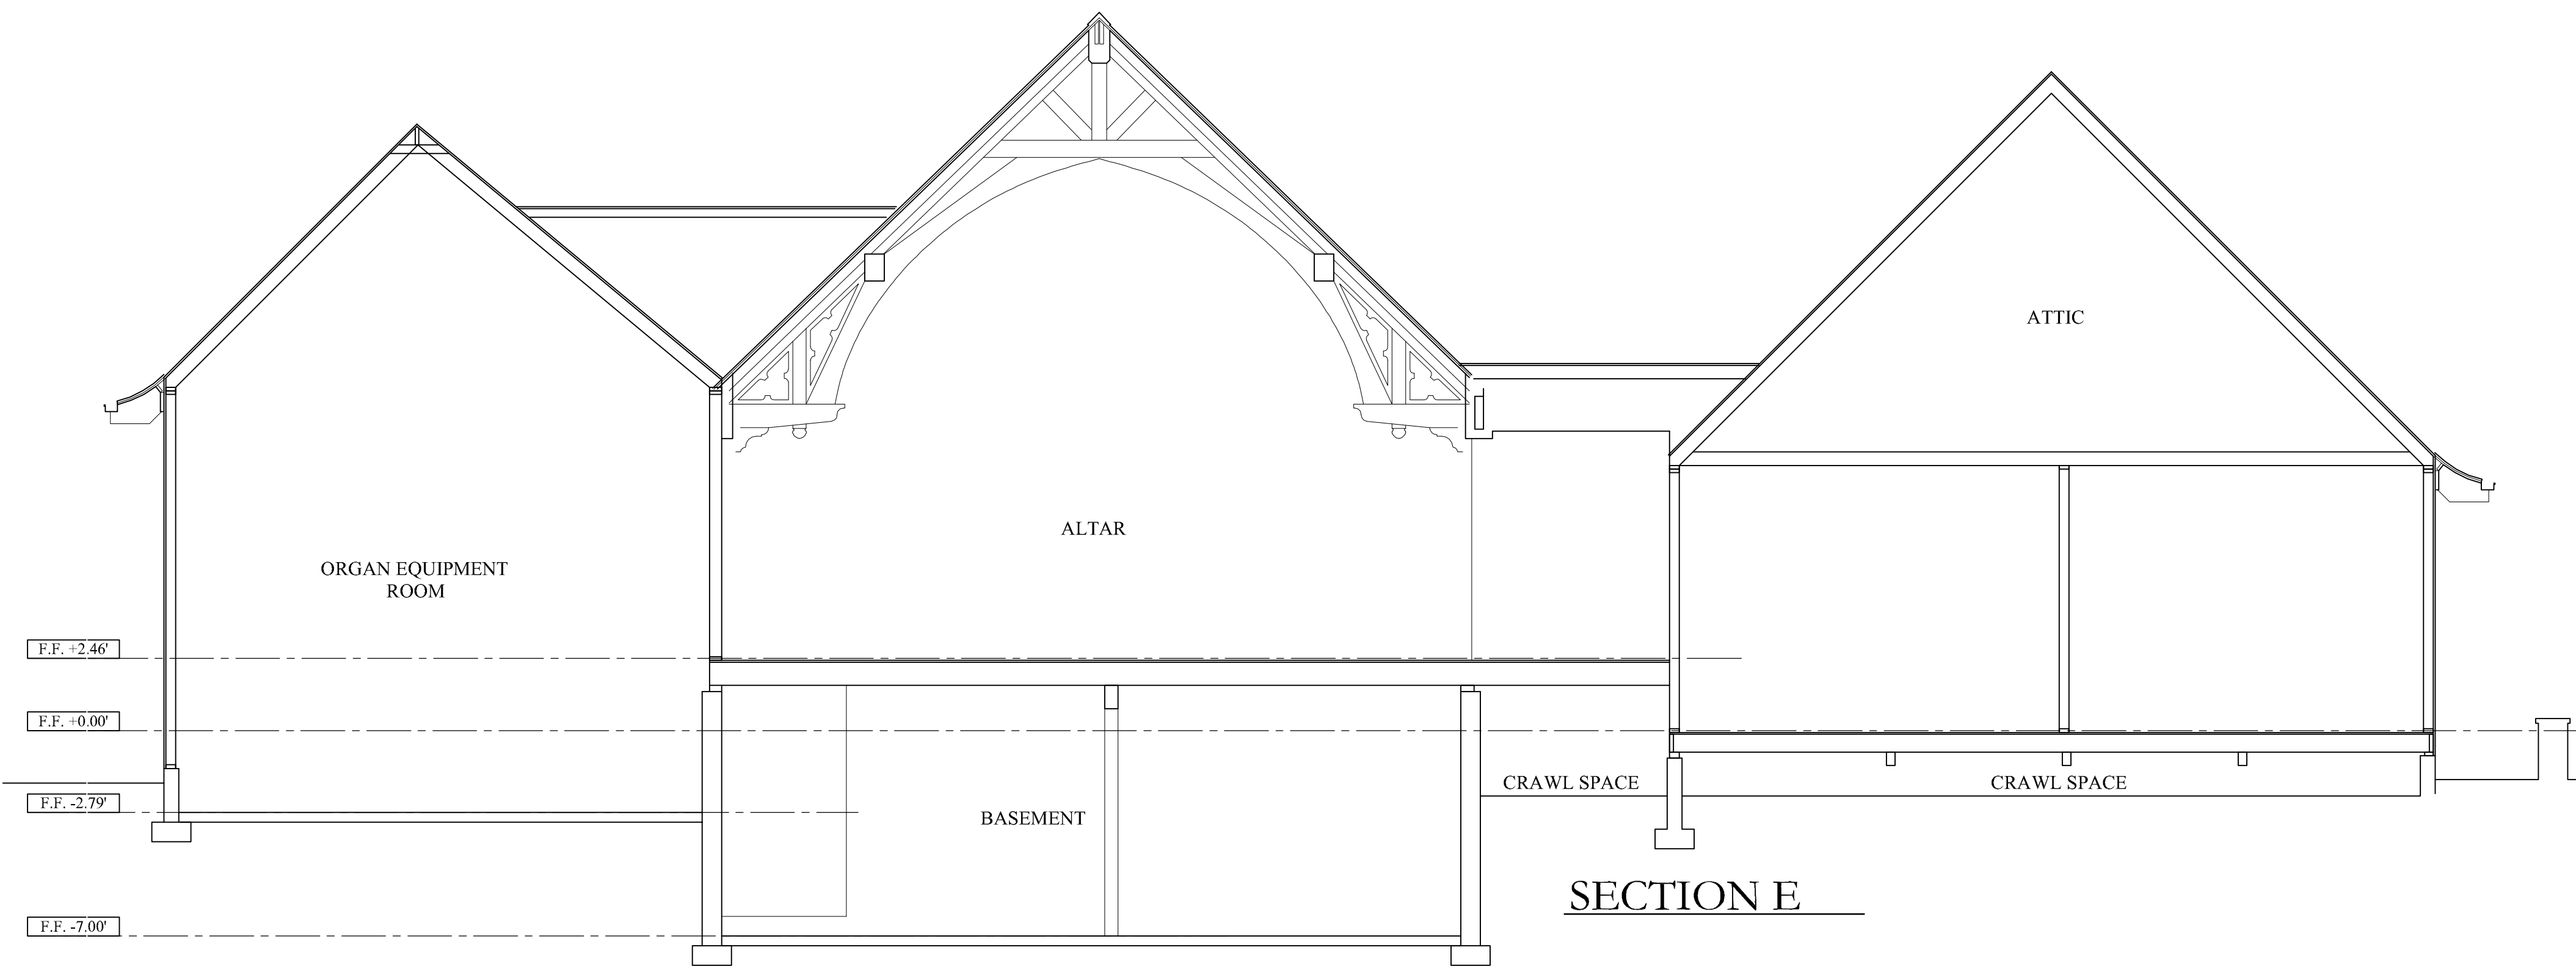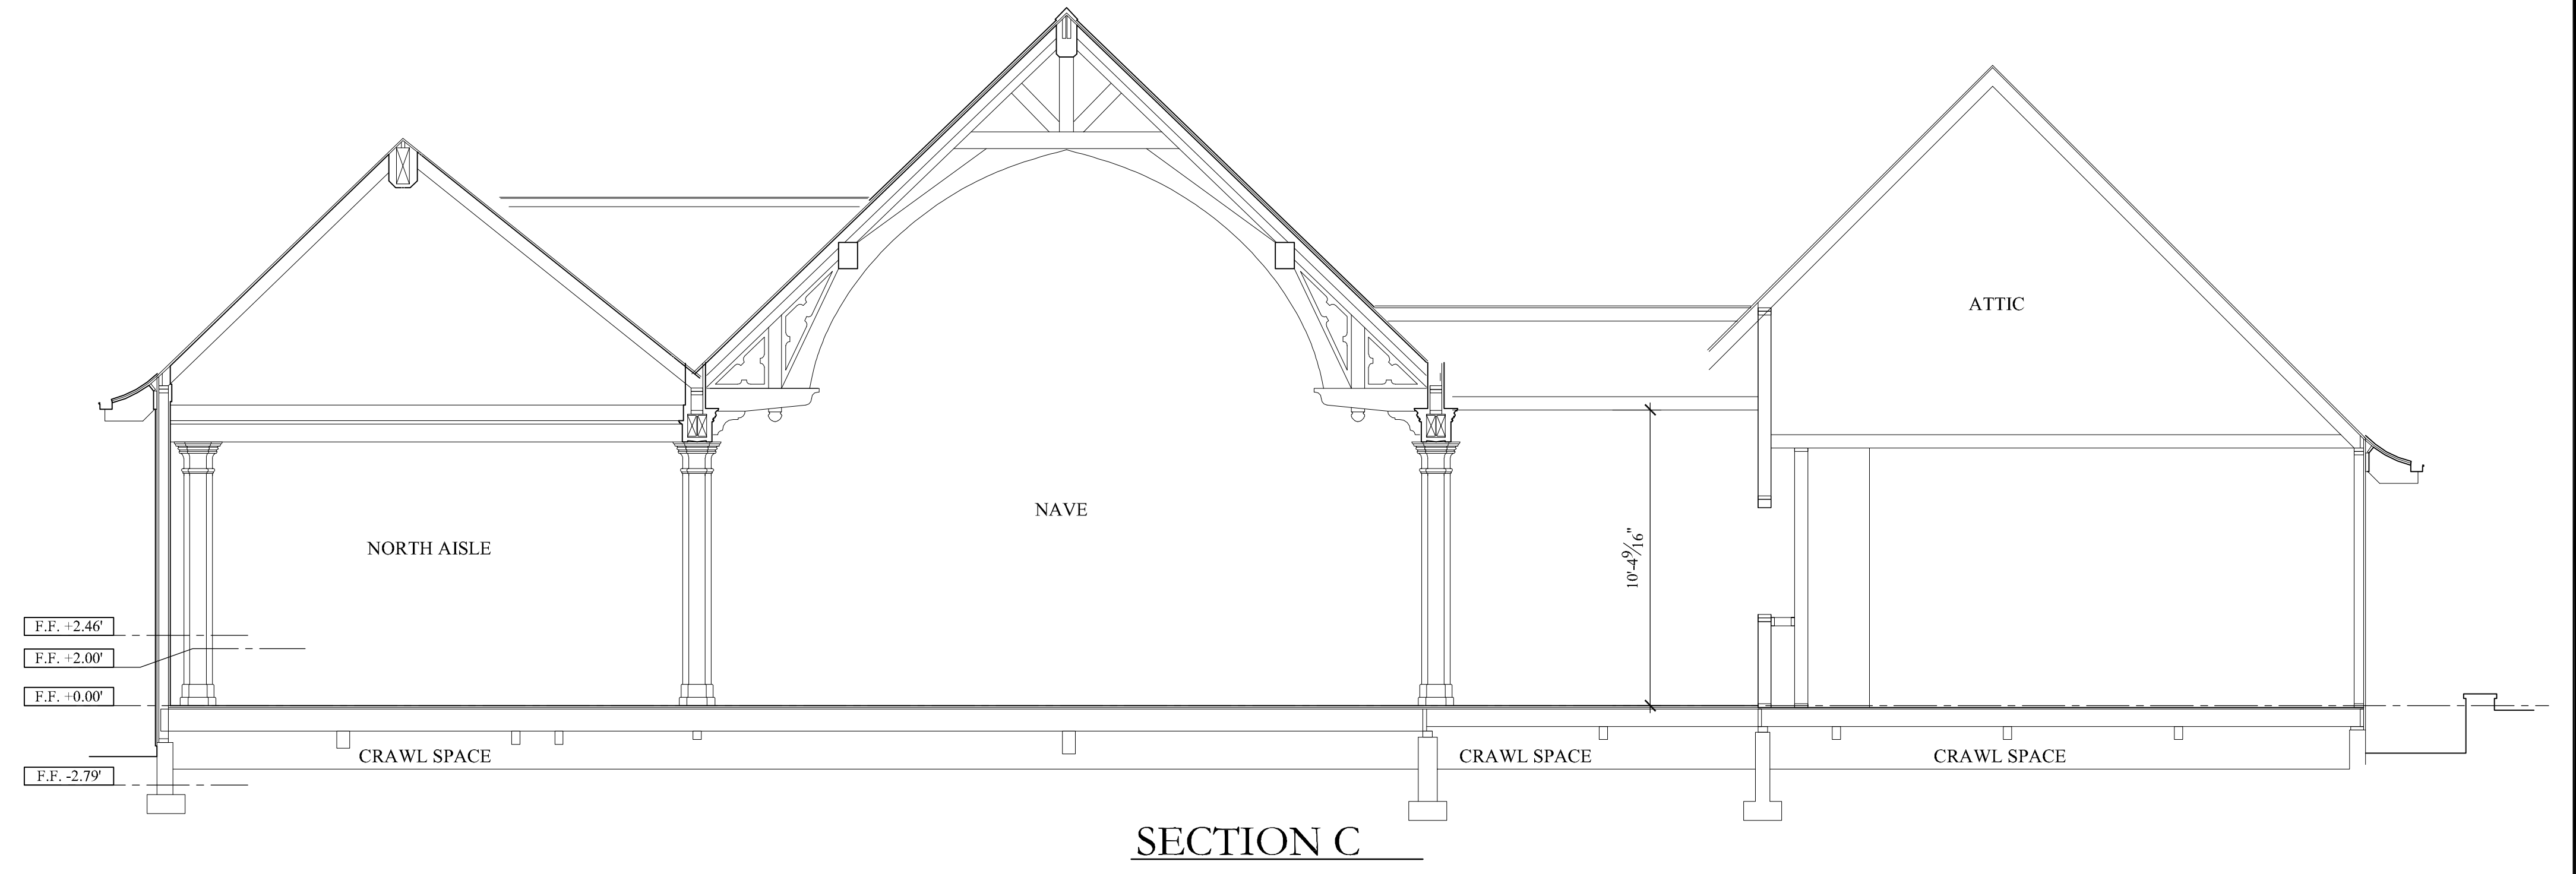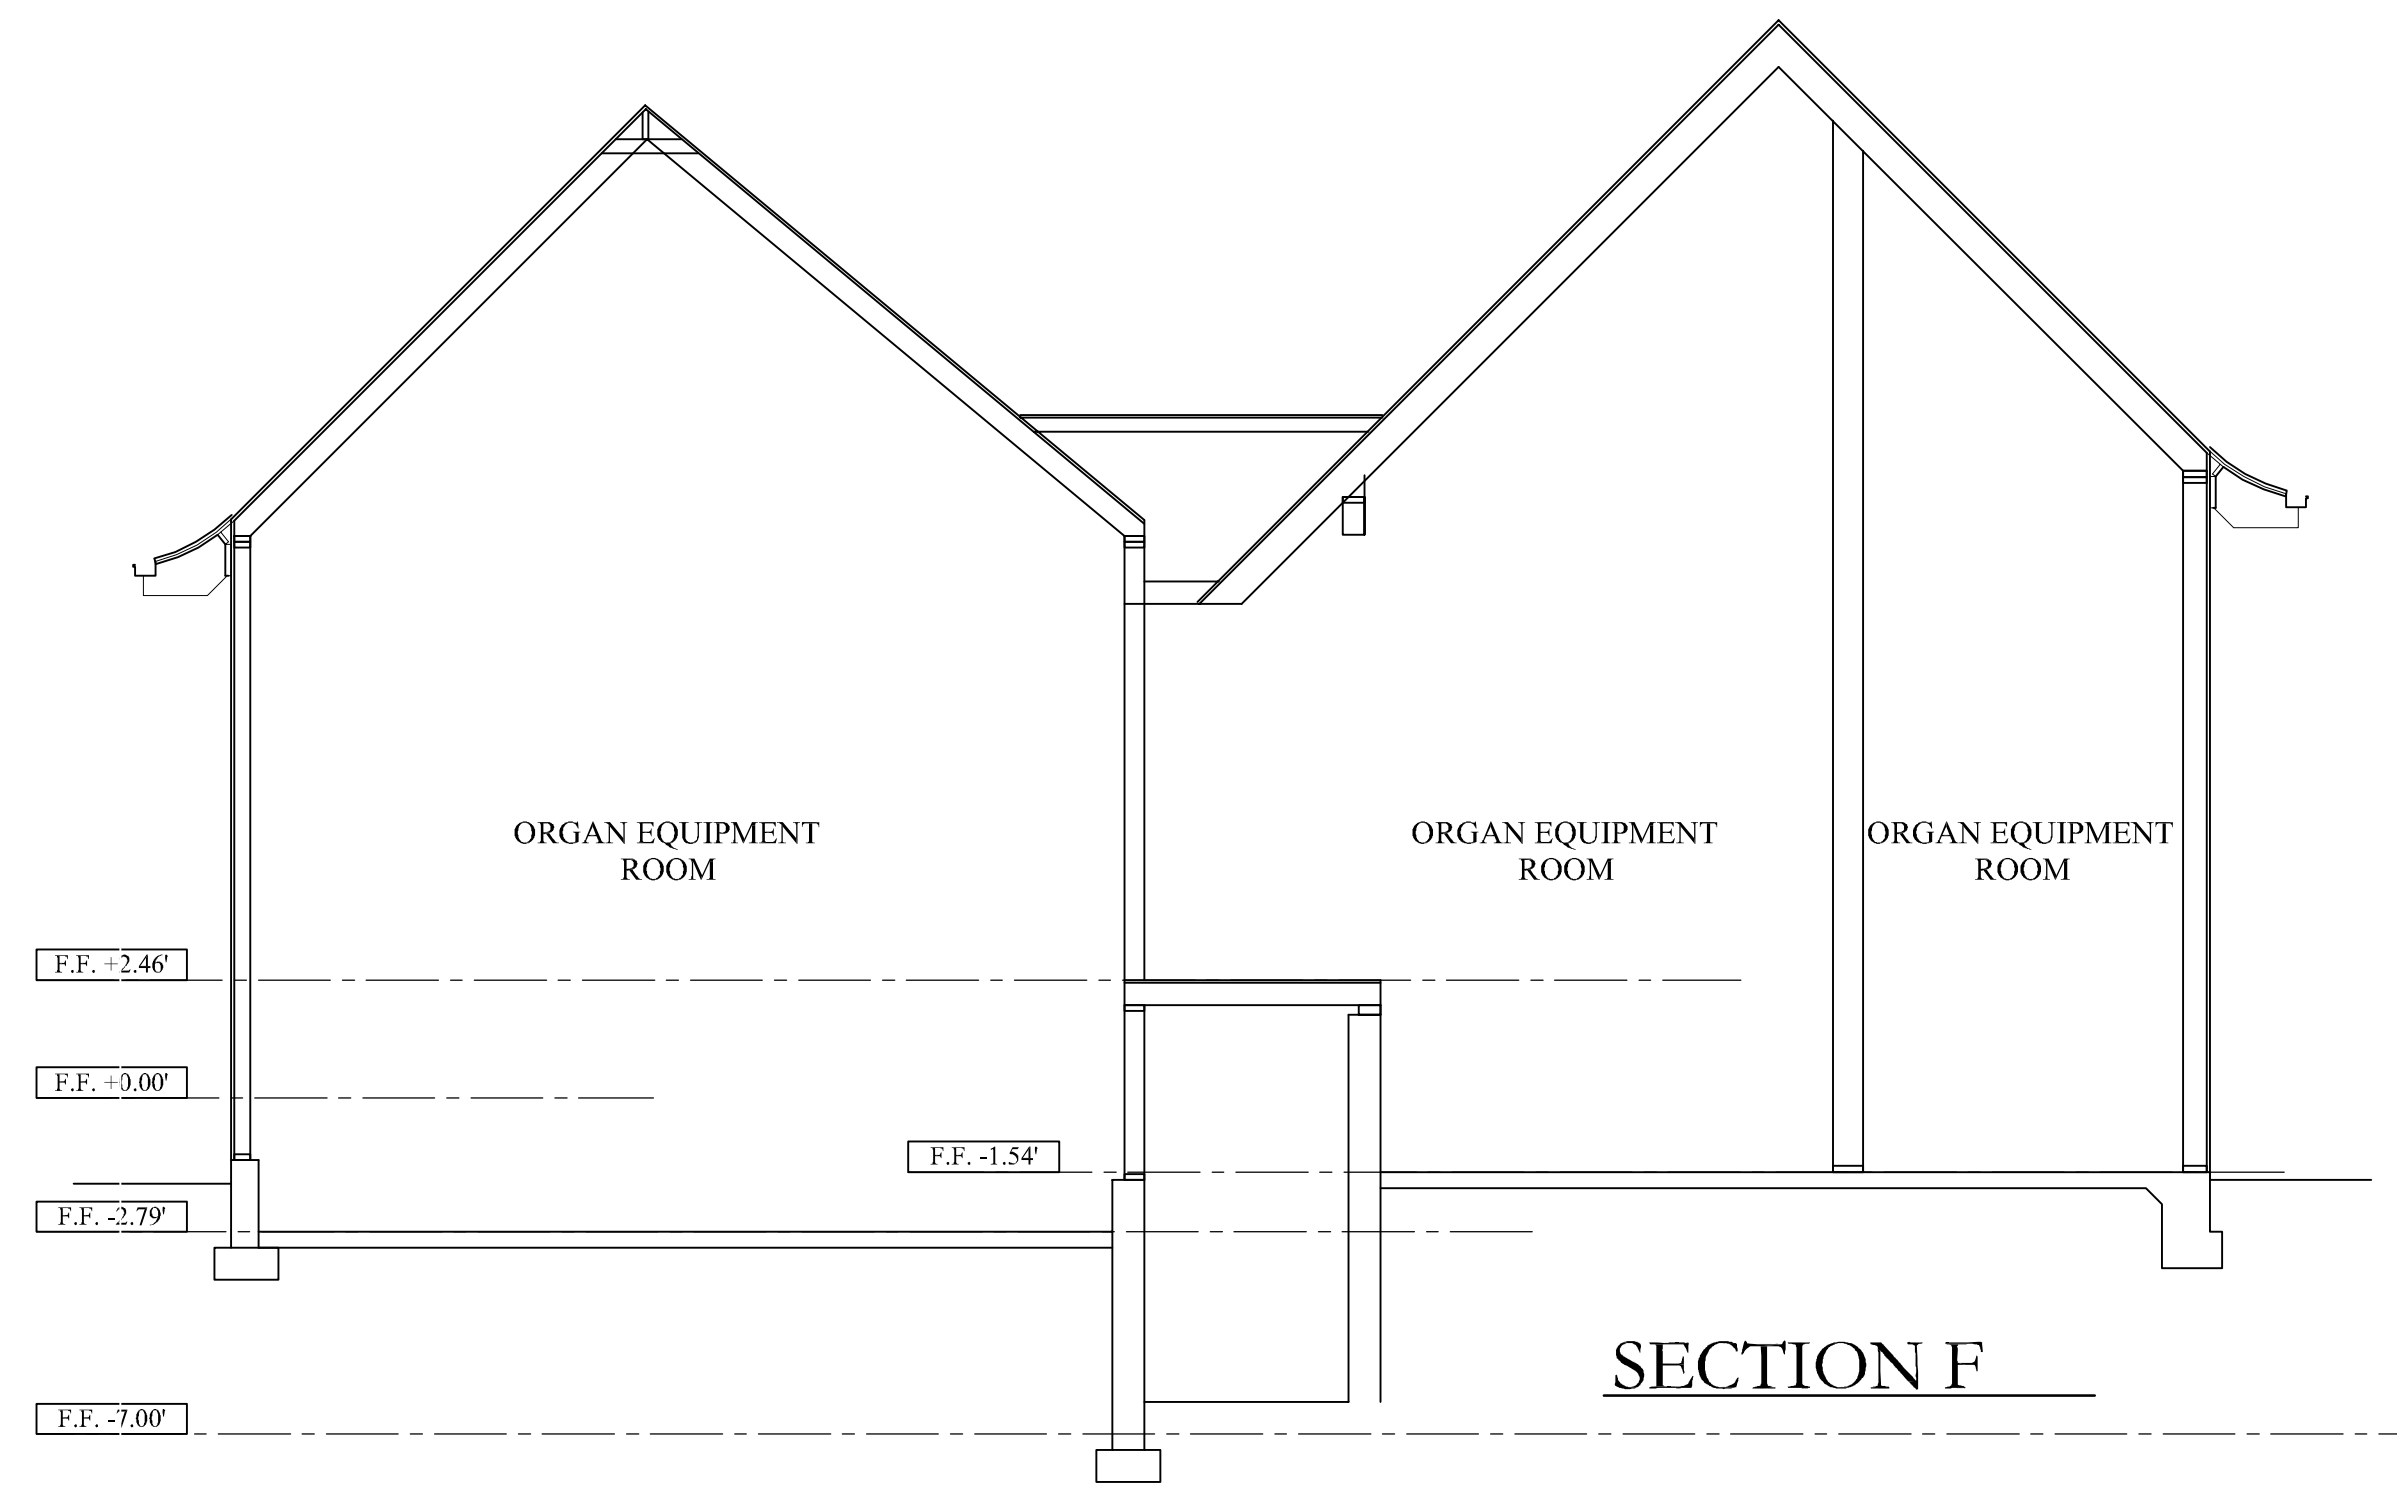

BUILDING SECTIONS - EXISTING CONDITIONS

SCALE : 1/4" = 1'-0"

BOB EASTON AIA ARCHITECT
 1505 EAST VALLEY ROAD, SUITE E
 MONTECITO, CA 93108
 T: 805 669 5151
 easton@bect.net
 www.bobeaston.com

Alterations to
ALL SAINTS BY THE SEA
 84 Eucalytus Lane
 Montecito, California

SHEET TITLE
 BUILDING SECTIONS - EXISTING CONDITIONS


DATE: 10/17/2014

REVISIONS

JOB NUMBER

SHEET NUMBER

A3.1

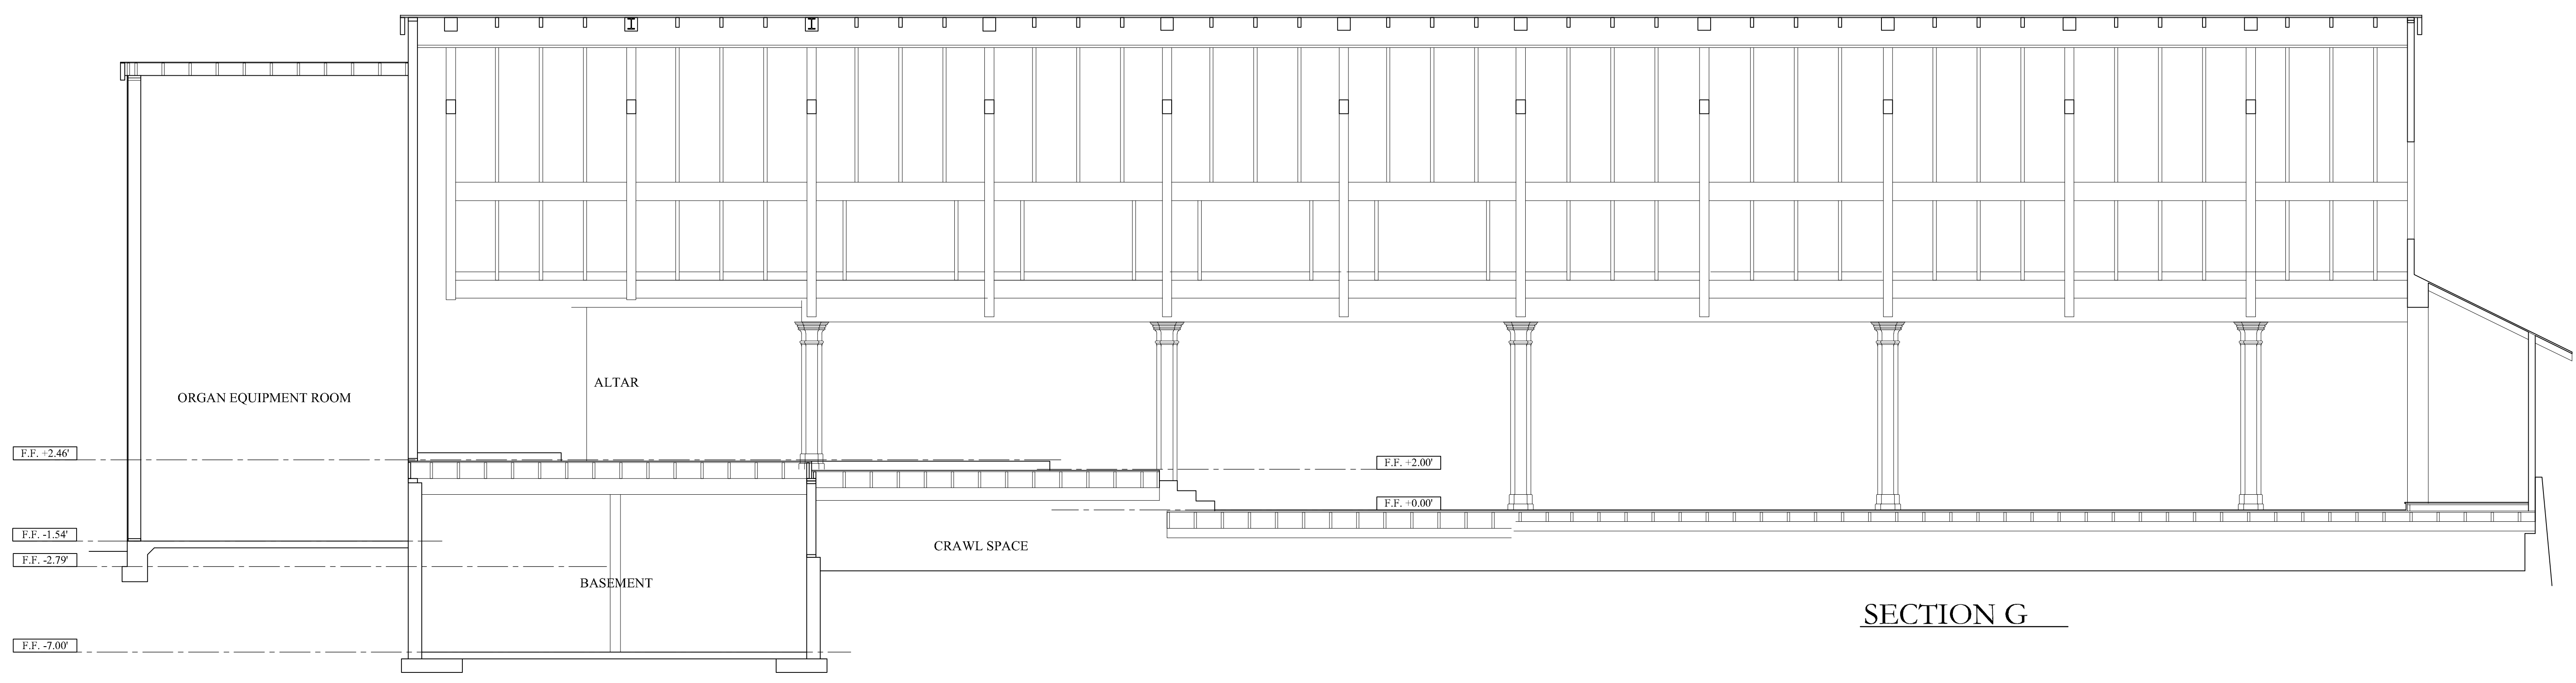

SECTION G

BUILDING SECTIONS - EXISTING CONDITIONS

SCALE : 1/4" = 1'-0"

BOB EASTON AIA ARCHITECT
 1305 EAST VALLEY ROAD, SUITE E
 MONTECITO, CA 93108
 T: 805 669 5151
 easton@bvacl.net
 www.bbeaston.com

Alterations to
ALL SAINTS BY THE SEA
 84 Eucalytus Lane
 Montecito, California

SHEET TITLE
 BUILDING SECTIONS - EXISTING CONDITIONS

DATE: 10/17/2014

REVISIONS

JOB NUMBER

SHEET NUMBER

A3.2